




LEFT SIDEWALL ELEVATION
SCALE: 3/16" = 1'-0"

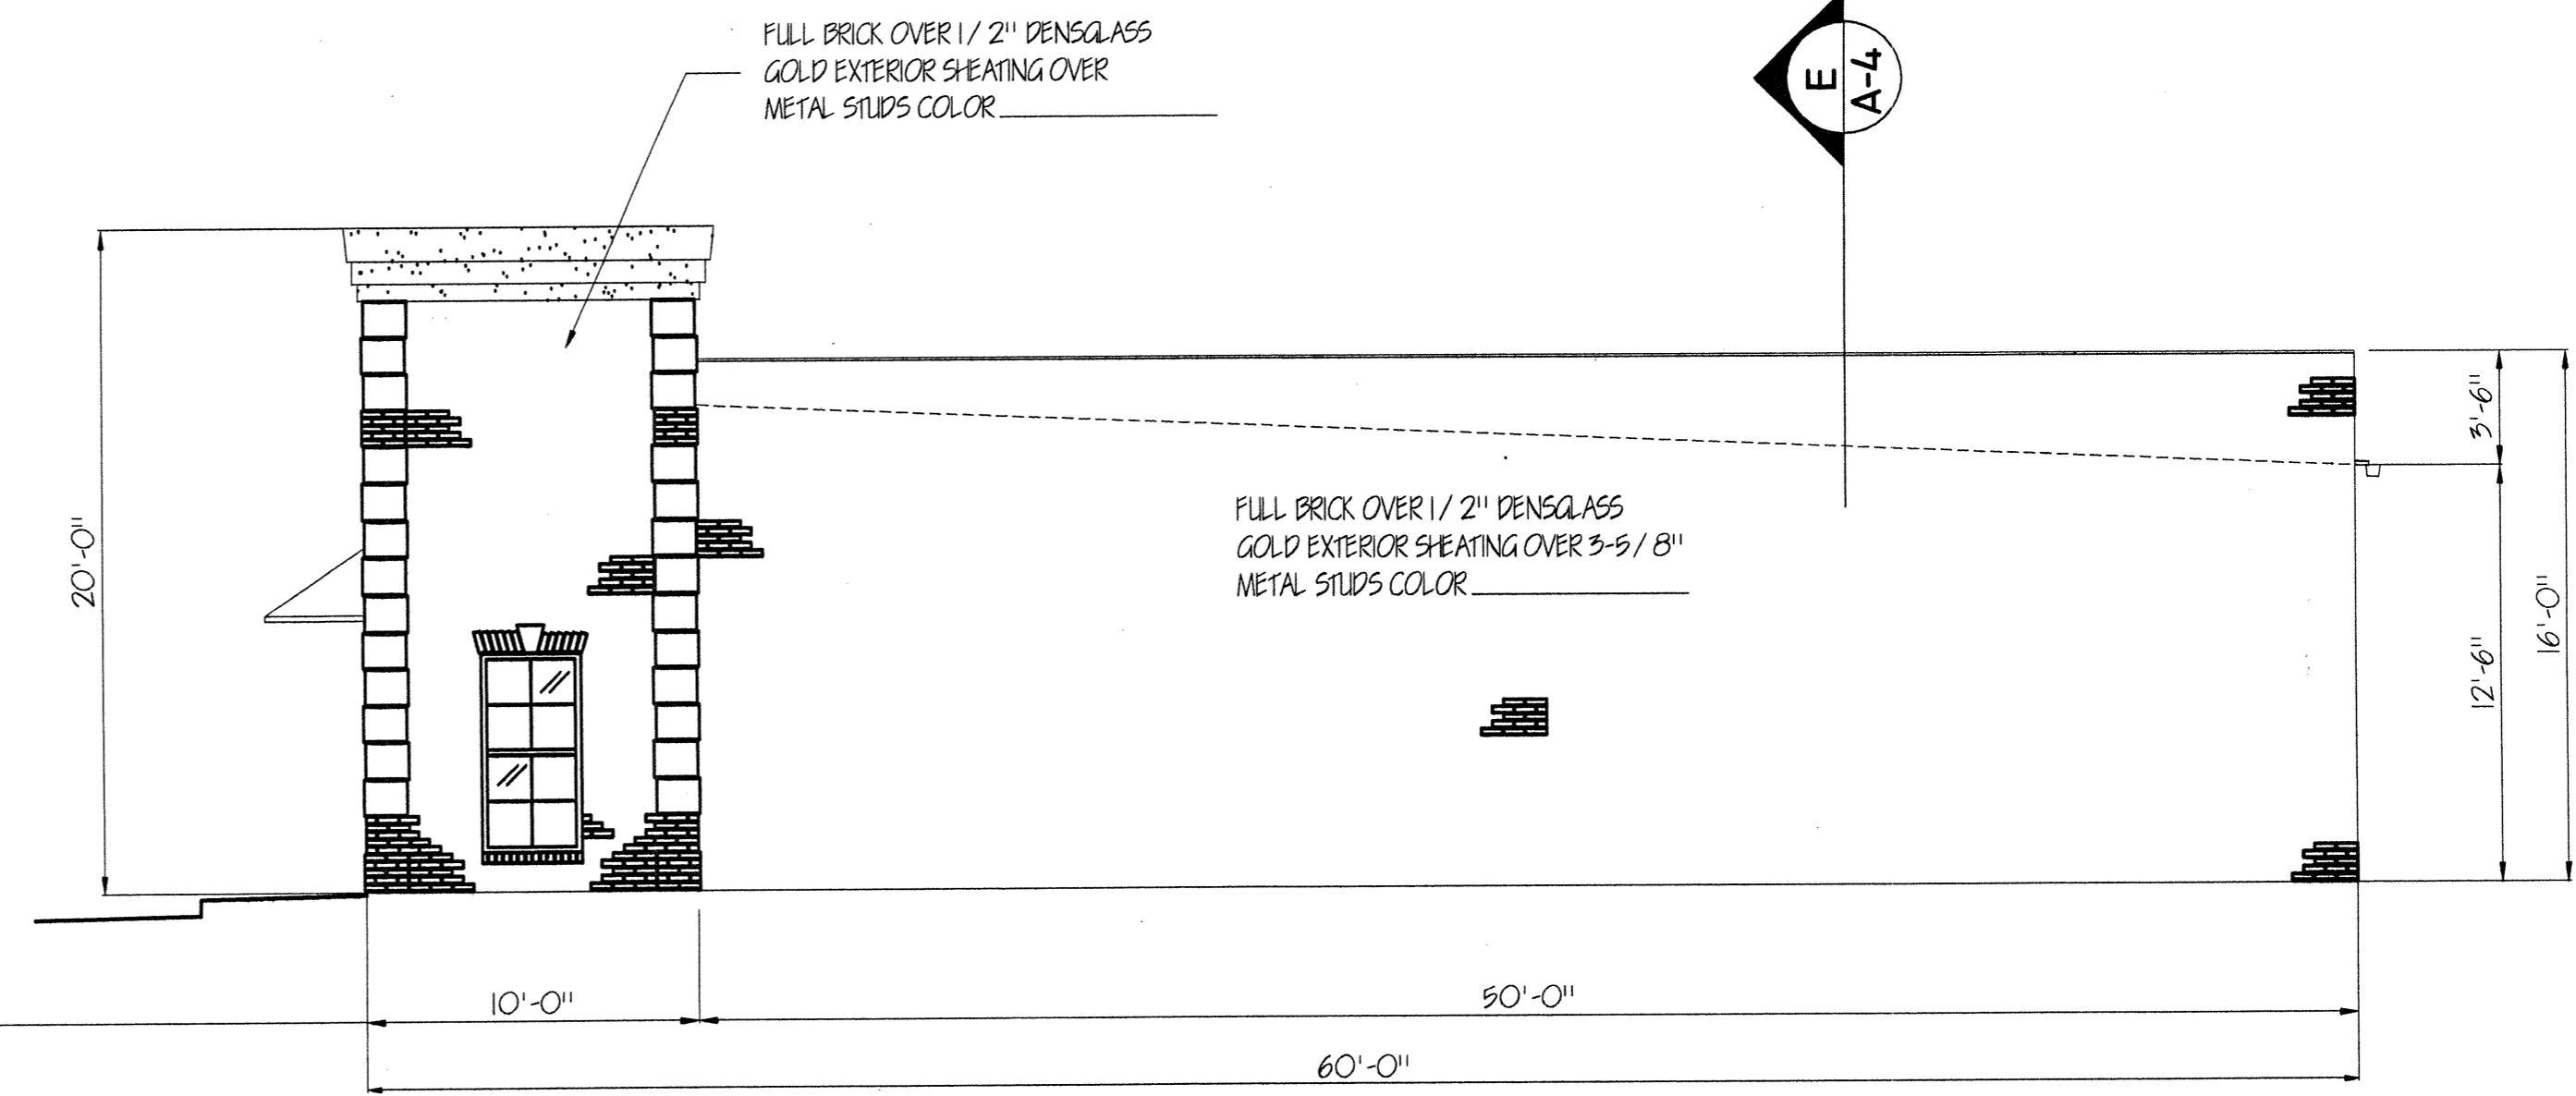

RIGHT SIDEWALL ELEVATION
SCALE: 3/16" = 1'-0"

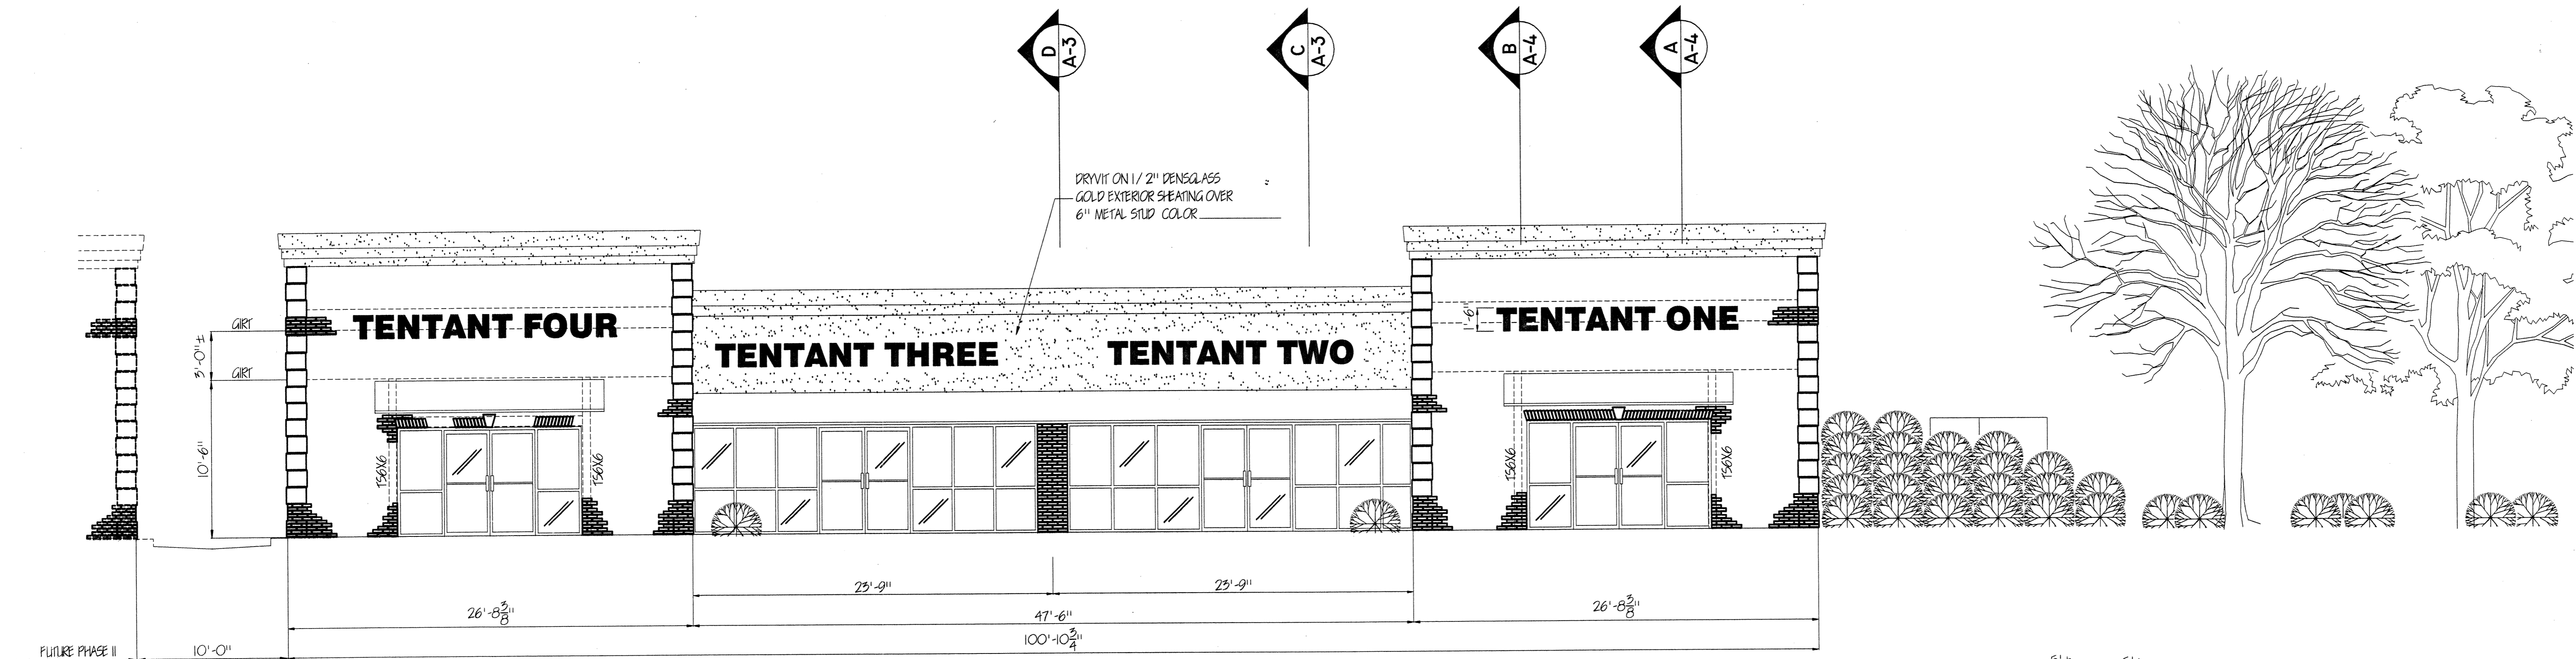


FRONT ELEVATION (PHASE I)
SCALE: 3/16" = 1'-0"

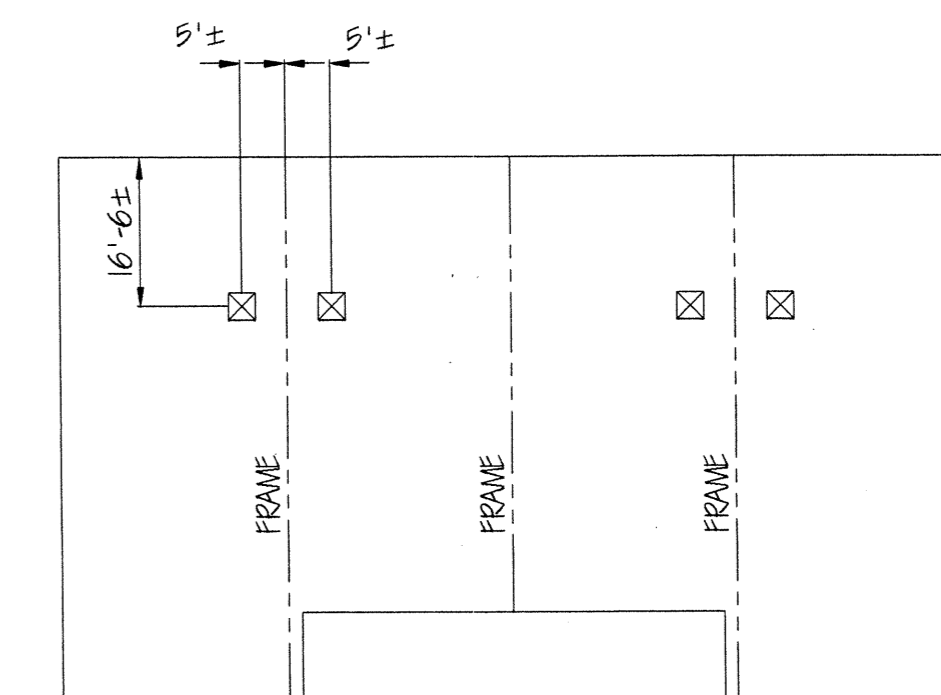

ROOF TOP UNITS (RTU'S)
SCALE: N.T.S.
NOTE:
ROOF TOP UNITS SUPPORTED ON ZEE PURLINS. ADJUST RTU
LOCATIONS AS NEEDED. VERIFY RTU AND CURB WEIGHT.


COTTE ENGINEERING, INC.
COMMERCIAL, INDUSTRIAL
& RESIDENTIAL DESIGN
2603 Decatur Highway Suite 103 Gardendale, Alabama 35071
PHONE: (205) 631-2174 FAX (205) 631-9974
E-MAIL: gicotte@bellsouth.net www.gicotte.com

NO.	DATE	INITIAL	REVISIONS	
			RELEASED FOR CUSTOMER APPROVAL	APPROVAL
A	11/04	GLC		

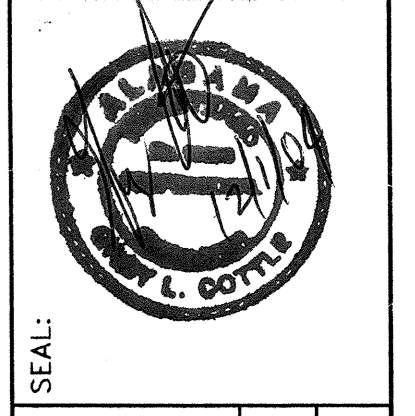

SEAL:	JD	GLC	GLC
DRAWN BY:	GLC	GLC	GLC
CHECKED BY:	GLC	GLC	GLC
APPROVED BY:	GLC	GLC	GLC
SCALE:	1/4" = 1'-0"		
DATE:	NOVEMBER, 2004		


CONTRACTOR: **SMITH & WEEMS**
PROJECT: **STRIP MALL US II**
DRAWING TITLE: **BUILDING ELEVATIONS (PHASE I)**
SHEET _____ OF _____
DRAWING NO. **A-1**

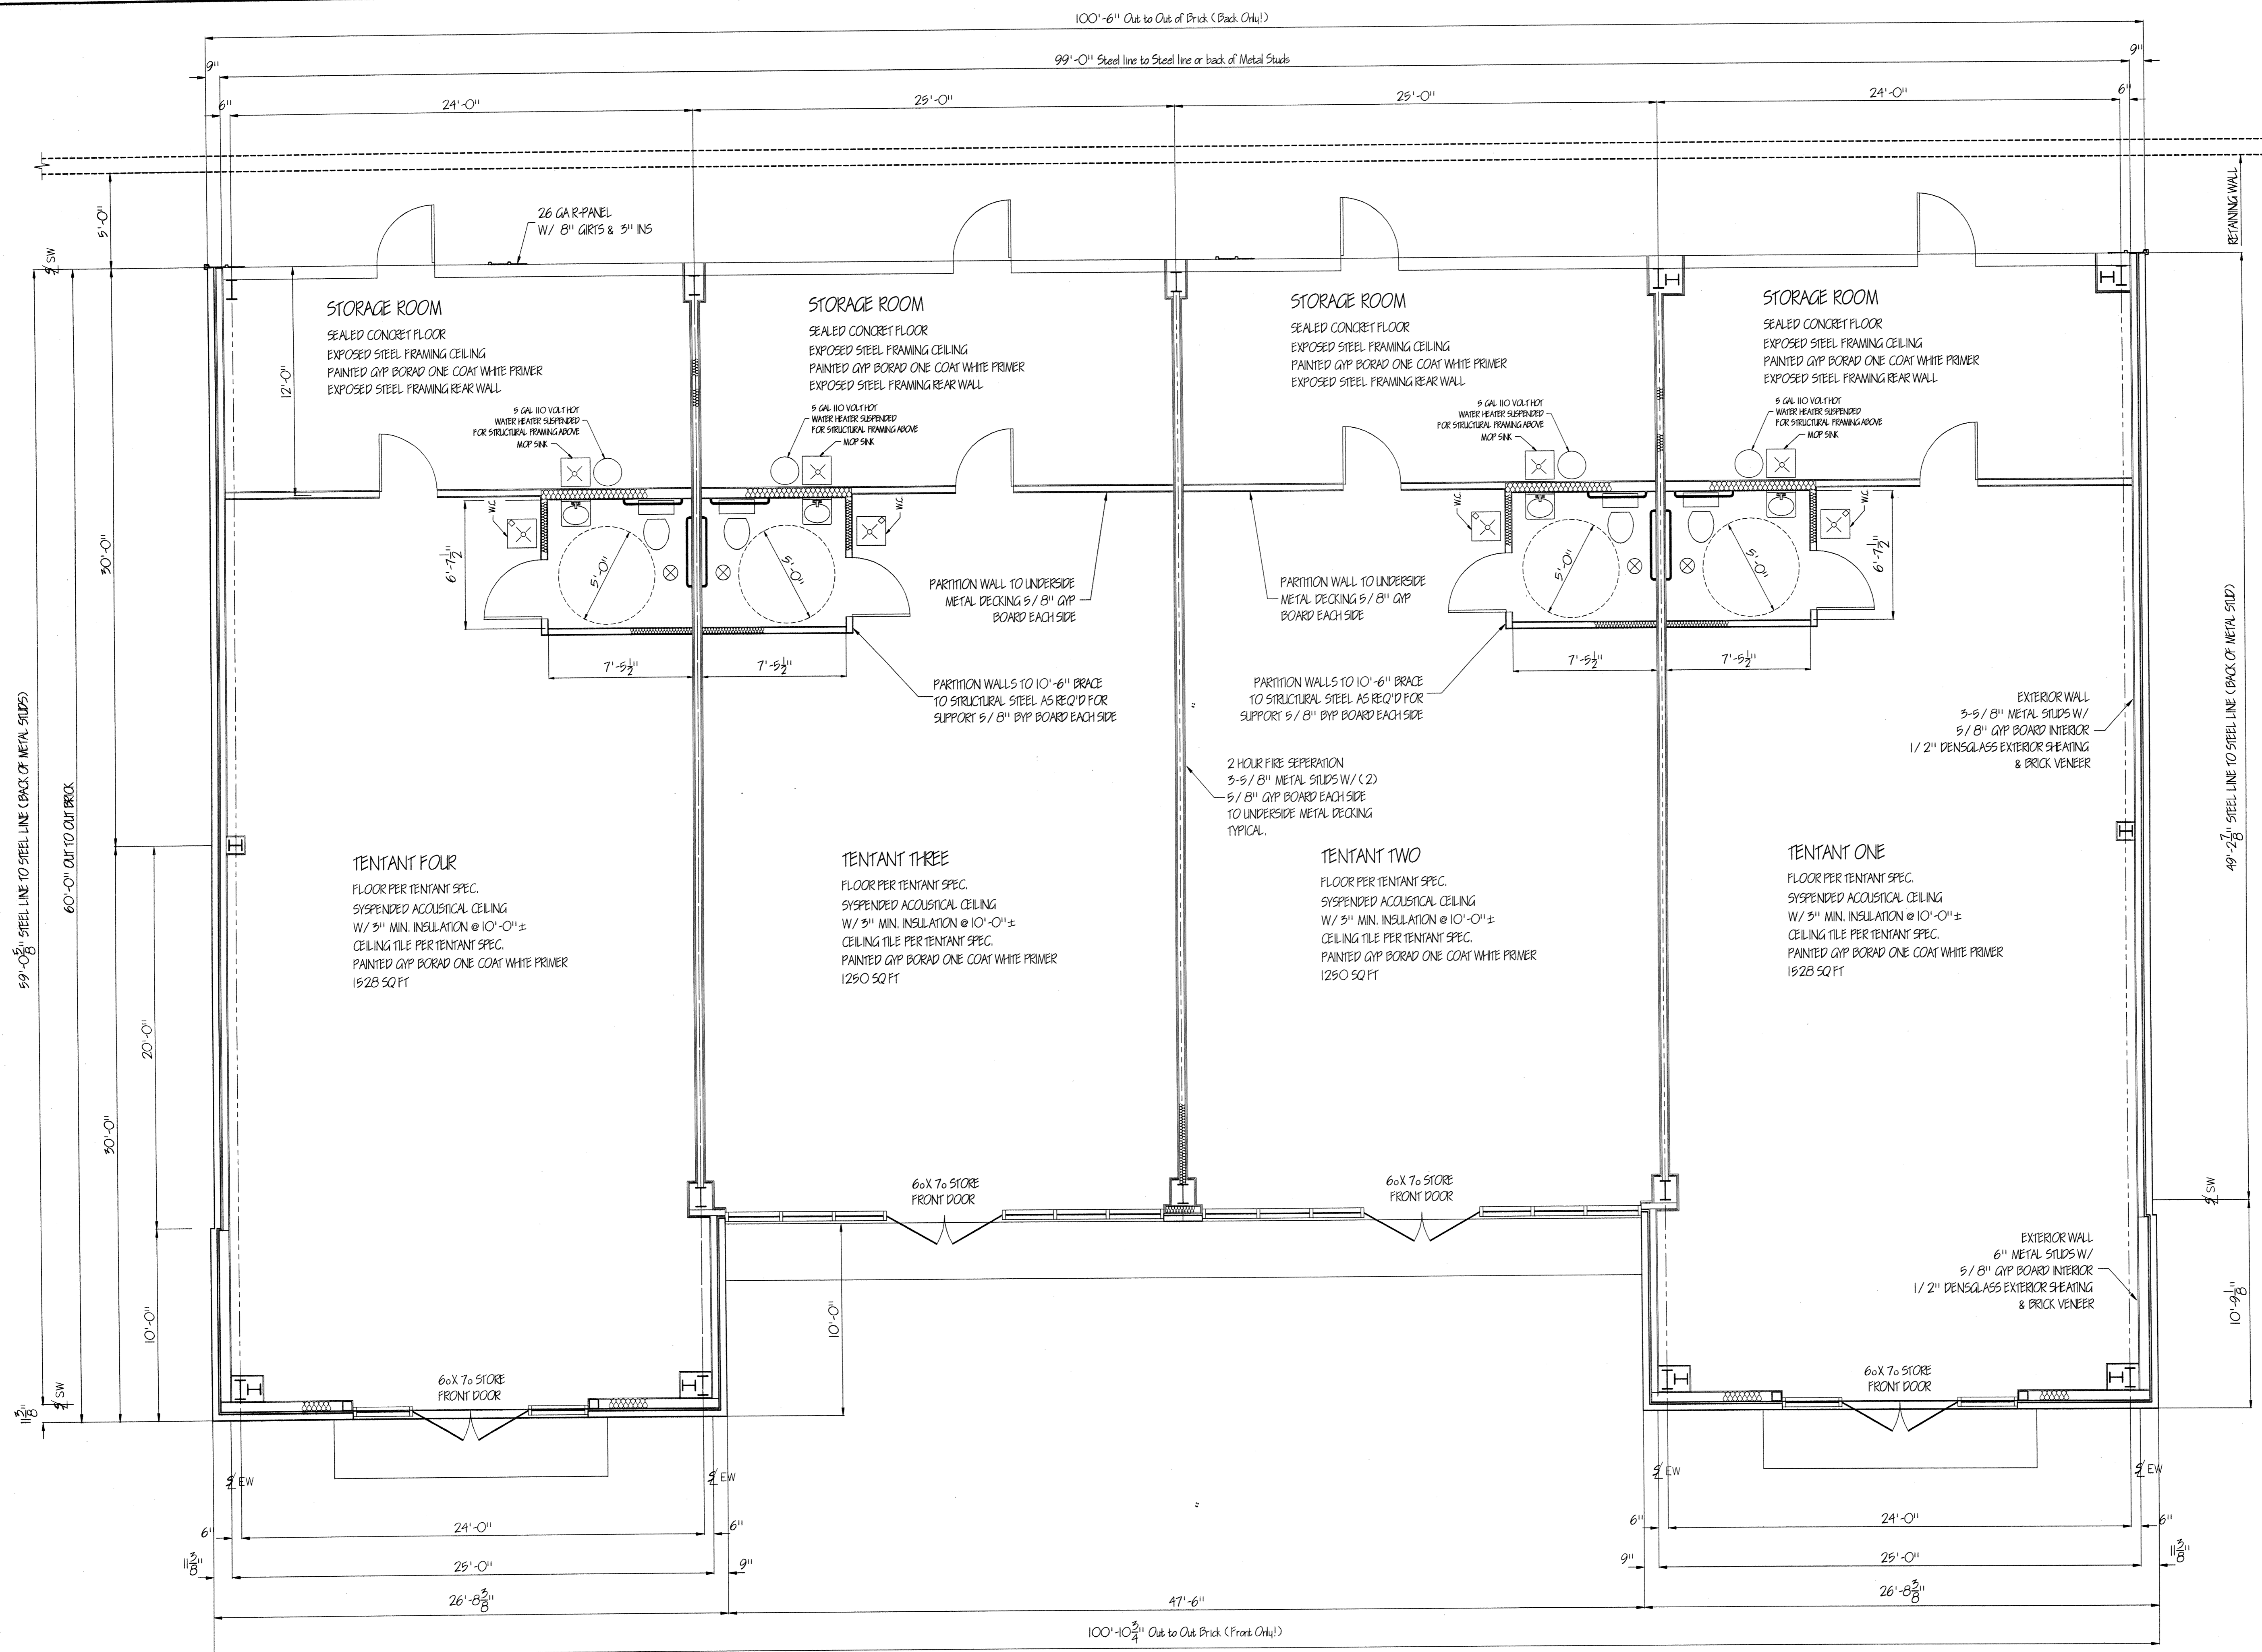

FLOOR PLAN (PHASE I)
SCALE: 1/4" = 1'-0"

COTTE ENGINEERING, INC.
COMMERCIAL, INDUSTRIAL
& RESIDENTIAL DESIGN
2603 Decatur Highway Suite 103 Gardendale, Alabama 35071
PHONE: (205) 631-2174 FAX (205) 631-9974
E-MAIL: gicotte@bellsouth.net www.gicotte.com

NO.	DATE	INITIAL	REVISIONS
A	11/04	GLC	RELEASED FOR CUSTOMER APPROVAL
B	11/04	GLC	REVISED TO METAL BUILDING

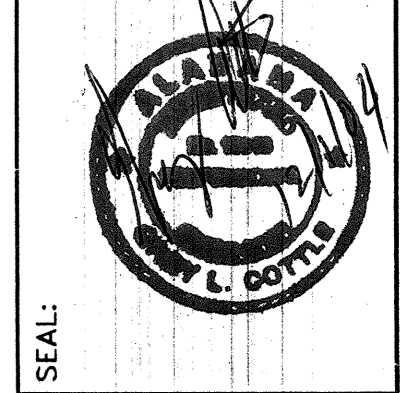

CONTRACTOR: **SMITH & WEEMS**
PROJECT: **STRIP MALL US II**
DRAWING TITLE: **FLOOR PLAN**

SEAL: [Professional Seal]

DRAWN BY: JD
CHECKED BY: GLC
APPROVED BY: GLC
SCALE: 1/4" = 1'-0"
DATE: NOVEMBER, 2004

SHEET _____ OF _____
DRAWING NO. **A-2**