
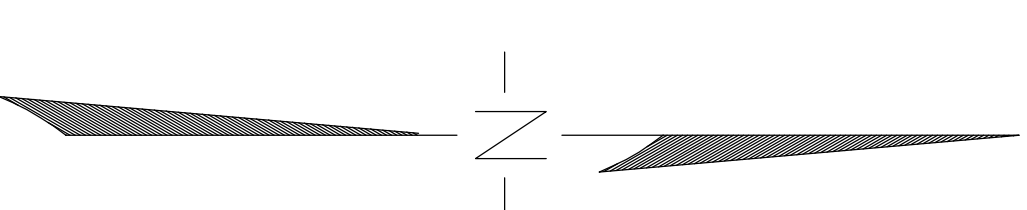
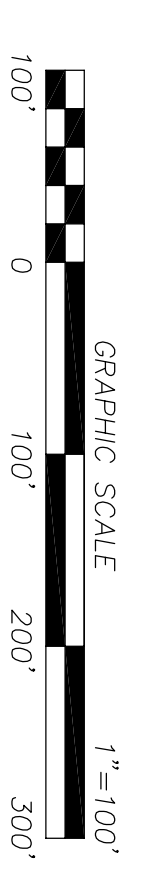
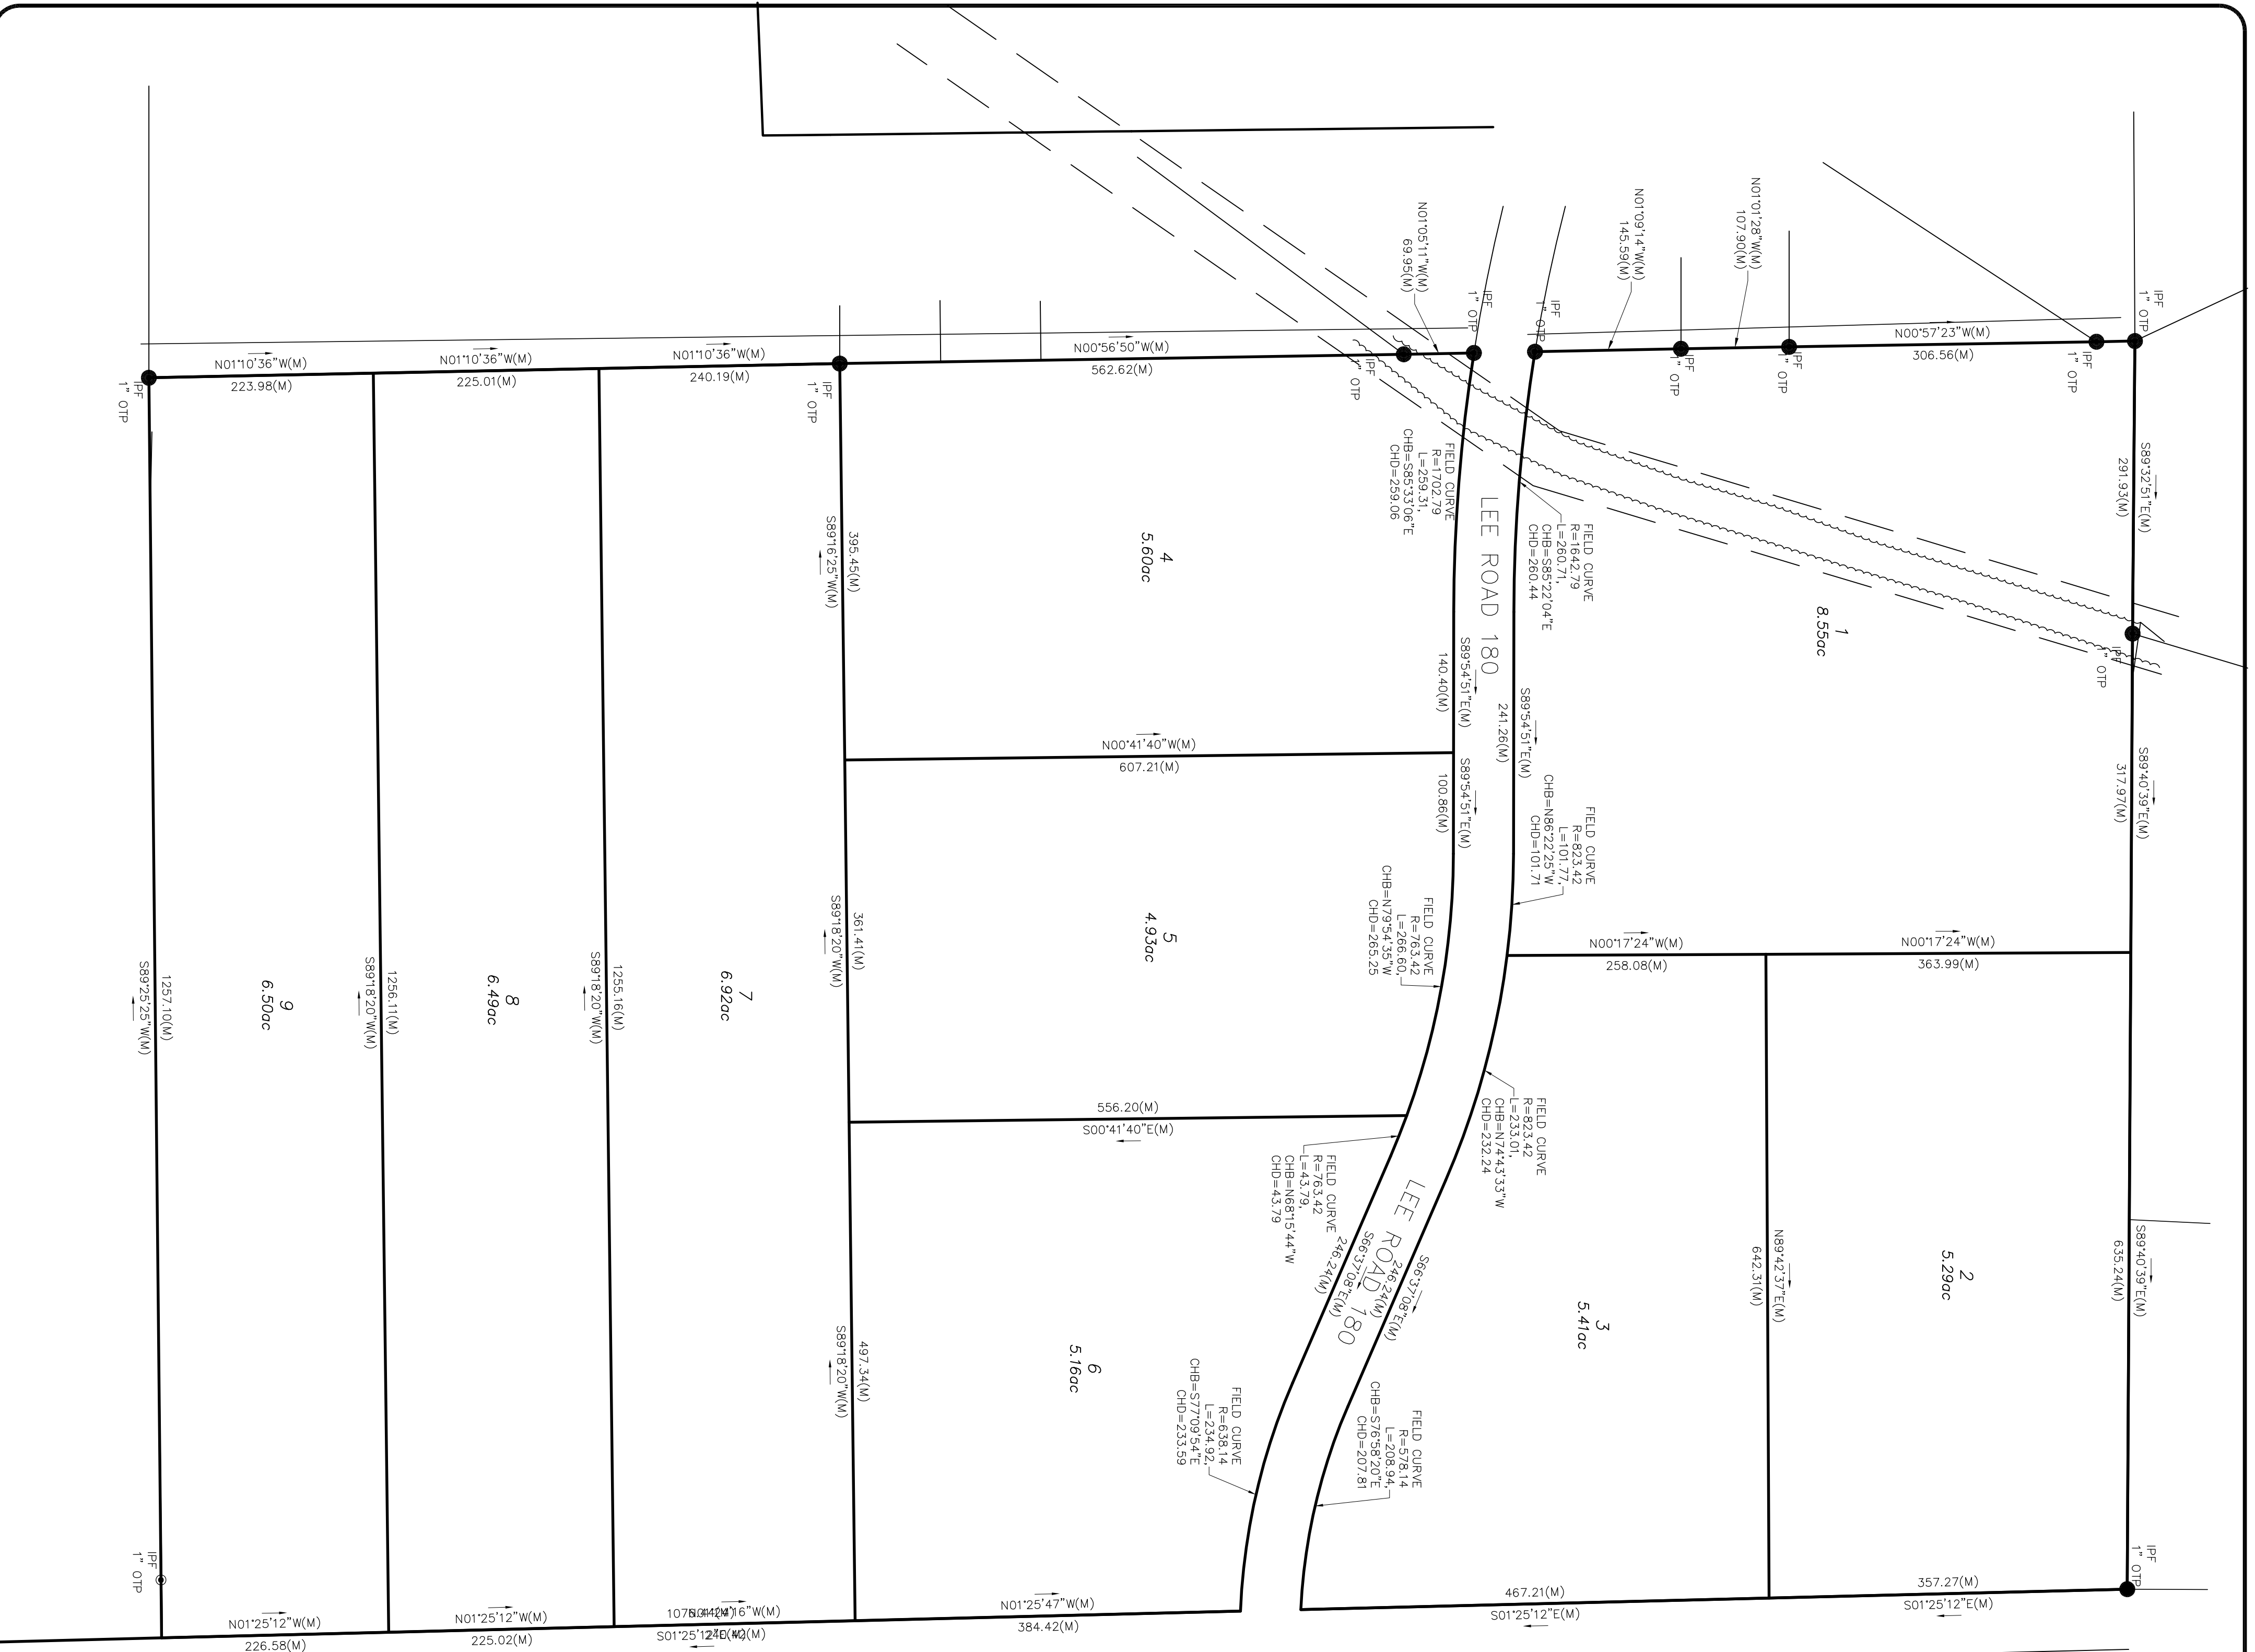


Sketch Plan for  
 McGinty Estates North  
 Sections 25 and 36 T 20 N  
 LEE COUNTY ALABAMA R 27 E

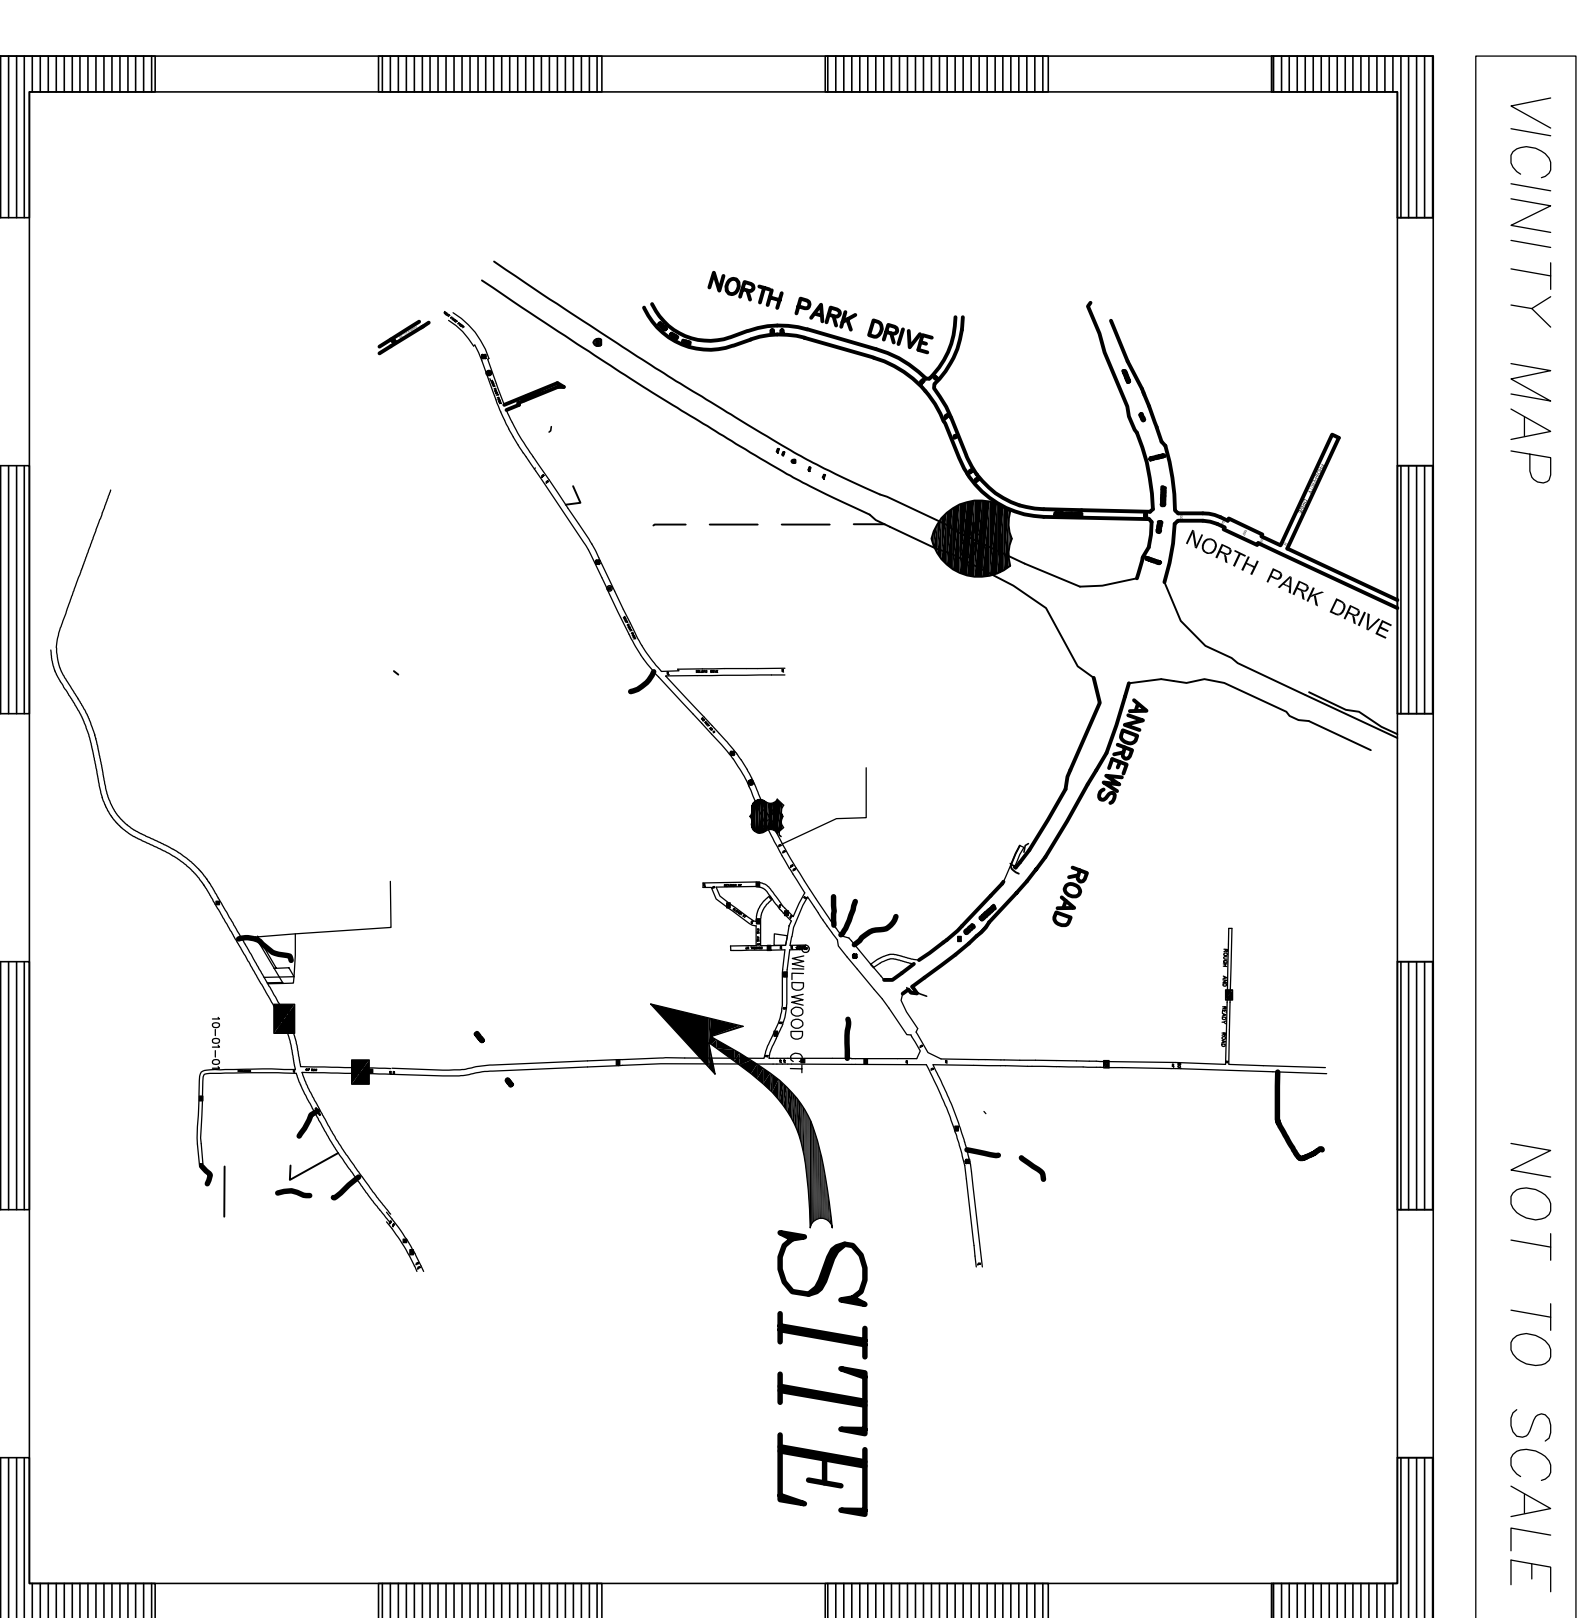

|  |   |   |  |
|--|---|---|--|
| Stud<br>MTR<br>Scales:<br>1"=100'<br>File Name:<br>17-360-SP<br>Date:<br>June 6 2017 | Drawn By:<br>MTR<br>Scales:<br>1"=100'<br>File Name:<br>17-360-SP<br>Date:<br>June 6 2017 | 2124 Moores Mill Road<br>Suite 110<br>Auburn, Alabama 36890<br>Phone (334) 821-0105<br><a href="http://www.precisionsurveying.biz">www.precisionsurveying.biz</a> | Sheet Title:<br>Sketch Plan<br>McGinty Estates North |
|--|---|---|--|